


OOCOTILLO ESTATES UNIT TWO

FOSTER
NO. 262
3788, Page 1336,

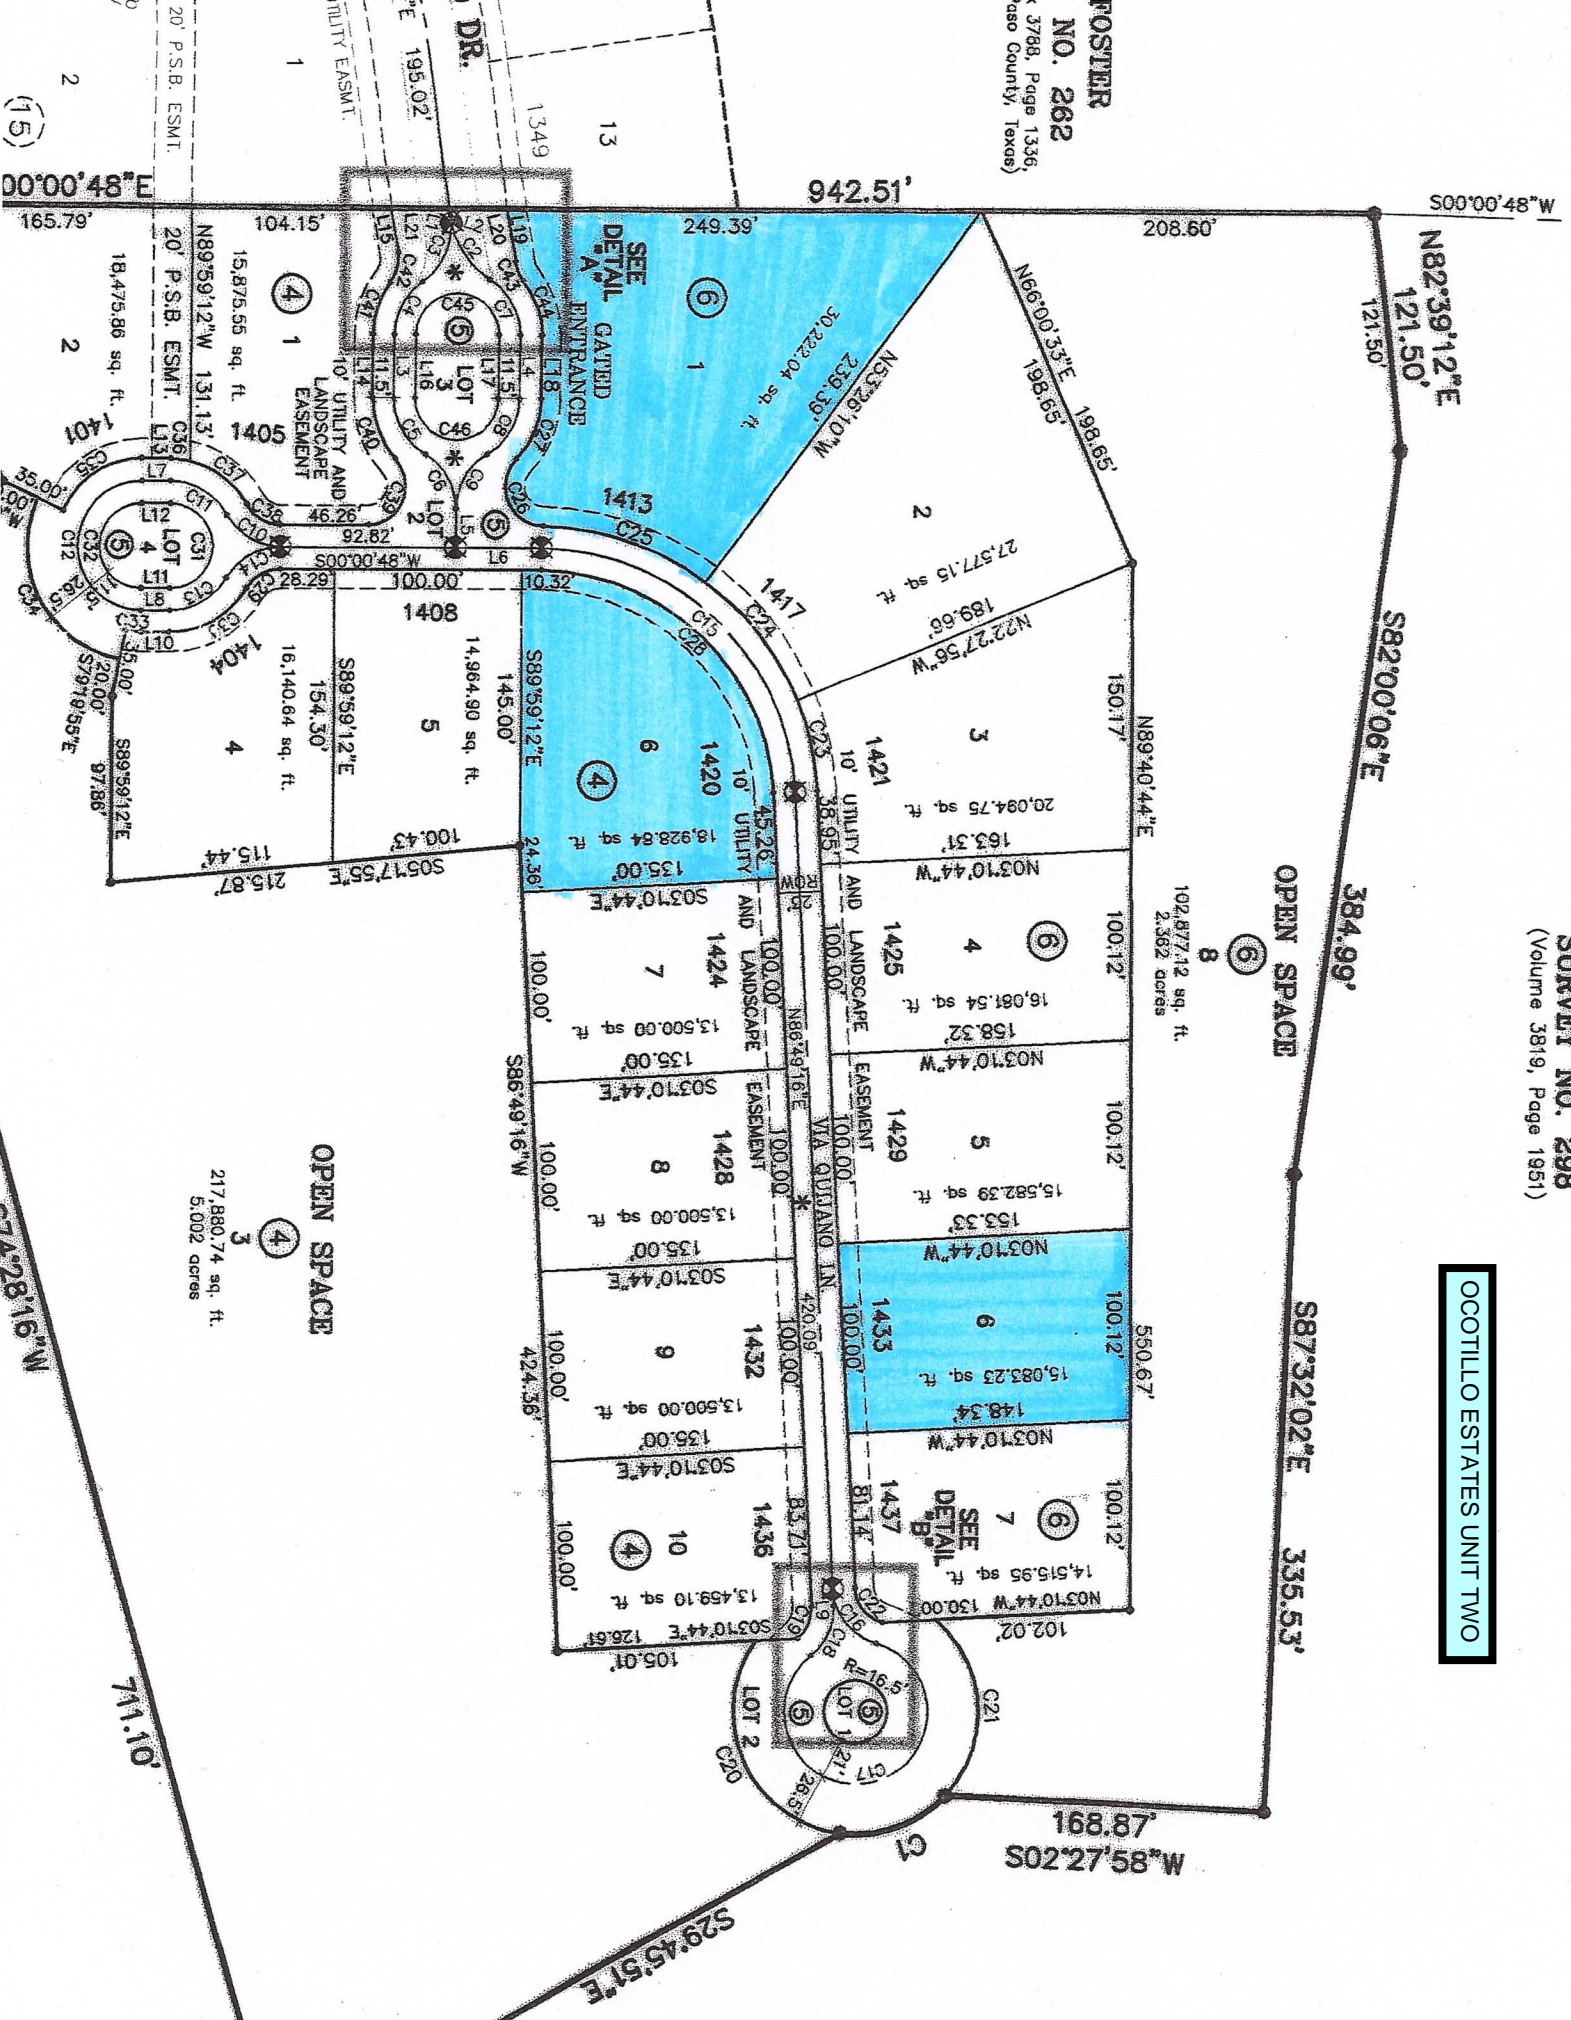

(15)

00°00'48"E

942.51'

500°00'48"W

N82°39'12"E
121.50'

S82°00'06"E

384.99'

OPEN SPACE

S87°32'02"E

335.53'

208.60'

N66°00'33"E 198.65'

N53°26'10"W 238.39'

249.39'

1349

13

DR.

195.02'

1

104.15'

15,875.55 sq. ft.

10' UTILITY AND LANDSCAPE EASEMENT

1405

15,875.55 sq. ft.

20' P.S.B. ESM.T.

N89°59'12"W 131.13'

18,475.86 sq. ft.

2

1401

35.00'

1404

154.30'

16,140.64 sq. ft.

4







