


SECTION 25  
S E CORNER  
"I" IRON PIN

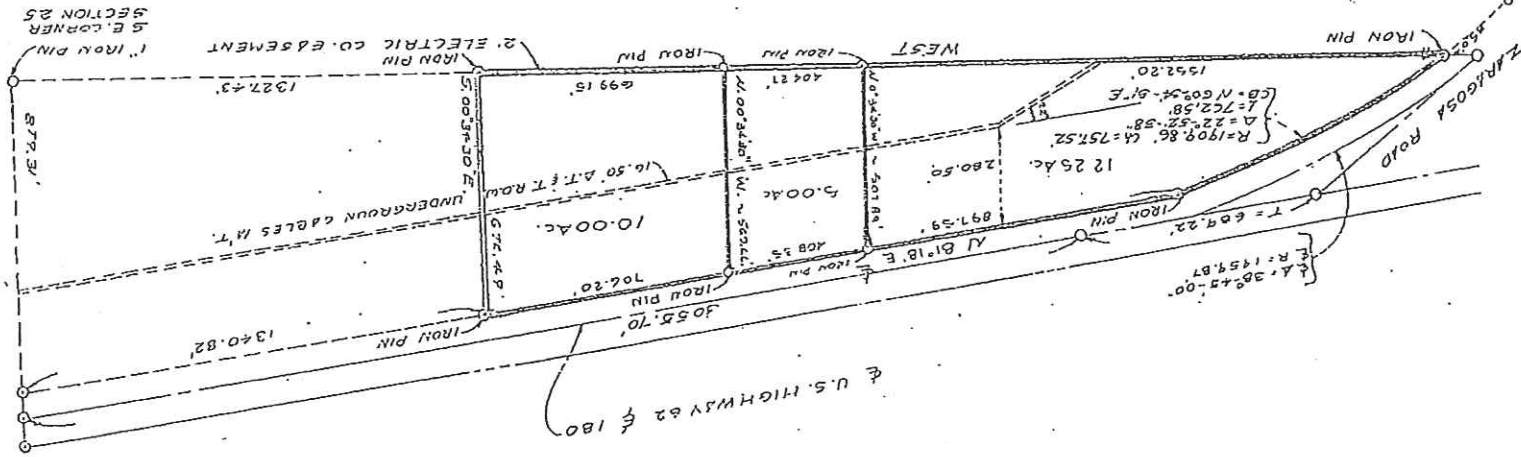

SCALE = 1" = 400'

SECTION 3c

Rev. 08/01/81

**BOUNDARY MAP**  
 PORTION OF SECTION 25, BLOCK 79, TOWNSHIP 2  
 TEXAS AND PACIFIC RAILROAD SURVEY  
 EL PASO COUNTY, TEXAS

DATE: JULY 10, 1979  
 DRAWN BY: [Signature]  
 CHECKED BY: G. G. M.  
 PROJECT NO. 40  
 KISTENMACHER ENGINEERING CO., INC.  
 CONSULTING ENGINEERS  
 6024 GATEWAY EAST  
 EL PASO, TEXAS

I CERTIFY THAT THIS SURVEY  
 WAS MADE BY ME OR UNDER  
 MY SUPERVISION AND IS  
 CORRECT TO THE BEST OF MY  
 KNOWLEDGE AND BELIEF.

[Signature]  
 G. G. M.